



1 Bailey Street
Port Carling, ON P0B 1J0

E: planning@muskokalakes.ca P: 705-765-3156 F: 705-765-6755

COMMITTEE OF ADJUSTMENT - NOTICE OF HEARING

THE CORPORATION OF THE TOWNSHIP OF MUSKOKA LAKES

To consider an application for consent for a proposed land severance pursuant to Section 53 of the Planning Act, R.S.O., 1990, Chapter P. 13, as amended. **This notice has been sent to you for information and does not require any response unless you wish to make one.**

File No.: B/39/24/ML
Roll No.: 2-16-095-05

Owners:	David Harris & Timothy Milligan, c/o David Ross, 165 Andrews Drive, Beeton, ON, L0G 1A0		
Address & Description:	1107 Hummingbird Lane Lot 15, Concession 7, Watt		
Zoning:	Open Space (OS2)	Lake: Not Applicable	Schedule: 23
Hearing Date: Monday, January 13, 2025 at 9:00 a.m.			

Take further notice that this public hearing will be held in a hybrid forum with electronic Zoom participation, and in-person format for those wishing to attend in-person. The hearing will be held in the **Council Chambers, Municipal Office, 1 Bailey Street, Port Carling, ON**. Should you wish to view an electronic copy of the Notice of Hearing for the above-noted application, please visit <https://www.muskokalakes.ca/planning-notices/> or scan the QR code.



Explanation of the Purpose and Effect:

A Consent/Severance Application (B/39/24/ML) has been submitted by David Harris and Timothy Milligan to grant a right-of-way on title for access over their property in favour of property owned by Damien and Bailey Burke (Benefitting Lot).

A key map of the subject property and the applicants' consent sketch are included in this notice.



KEY MAP



For more information, please contact the Planning Division weekdays between 8:15 a.m. and 4 p.m. at the Municipal Office, or at planning@muskokalakes.ca or by phone at (705) 765-3156. Please quote the file number noted above.



How to Participate:

Submit Comments in Writing



Submit comments to planning@muskokalakes.ca, deliver in-person, or mail to P.O. Box 129, 1 Bailey Street, Port Carling, ON, P0B 1J0

Personal information collected in response to this Notice of Hearing will be used to assist staff and Council to process this application and will be made public.

Active Participation In-Person or on Zoom



Hybrid hearings are held at 9:00 a.m. on the above-noted hearing date in Council Chambers at the Municipal Office. For more information about participating via Zoom, visit www.muskokalakes.ca/zoom

If you wish to speak to the Committee of Adjustment at the hearing by electronic participation, please contact planning@muskokalakes.ca by 9:00 a.m. on the regular business day preceding the scheduled hearing.

Watch the Hearing Online



You can access the hearing from YouTube on the Township of Muskoka Lakes YouTube Channel. If the live webcast fails, the hearing recording will be posted under the Government Portal on www.muskokalakes.ca

FAILURE TO PARTICIPATE IN HEARING: If you do not participate in the hearing it may proceed in your absence and, except as otherwise provided in the Planning Act, you will not be entitled to any further notice in the proceedings.

DECISION & APPEALS: If you wish to be notified of the decision of the Committee of Adjustment in respect of this application, you must submit a written request to the Committee of Adjustment. **No one other than** the applicant, the municipality, certain public bodies and the minister may file an appeal of the decision of the Committee of Adjustment in respect of the proposed consent. If a person or public body that has the ability to appeal the decision of the Committee of Adjustment in respect of the proposed consent to the Ontario Land Tribunal but does not make written submissions to the Committee of Adjustment before it gives or refuses to give a provisional consent, the Ontario Land Tribunal may dismiss the appeal.

Notwithstanding the above, subsection 53(19) of the Planning Act defines the parties that are eligible to appeal the decision to the Ontario Land Tribunal.

PLEASE NOTE: The Committee of Adjustment is a judicial body which makes decisions solely on the information gathered as a Committee. Committee members are not to be contacted prior to the hearing date to avoid a conflict of interest.

Dated at the Township of Muskoka
Lakes this 19th day of December, 2024.

Chelsea Ward, Secretary-Treasurer
Committee of Adjustment
planning@muskokalakes.ca



CONSENT SKETCH

SKETCH FOR APPLICATION PURPOSES

SCALE 1 : 1500



METRIC


DISTANCES SHOWN ON THIS SKETCH ARE IN METRES AND CAN BE CONVERTED TO FEET BY DIVIDING BY 0.3048.

CAUTION

THIS IS NOT A PLAN OF SURVEY AND SHALL NOT BE USED EXCEPT FOR THE PURPOSE INDICATED IN THE TITLE BLOCK.

NOTE

INFORMATION SHOWN HEREON WAS COMPILED FROM VARIOUS PLANS AND FIELD WORK COMPLETED BY MUSKOKA GEOMATICS LTD. ON MARCH 29, 2023.

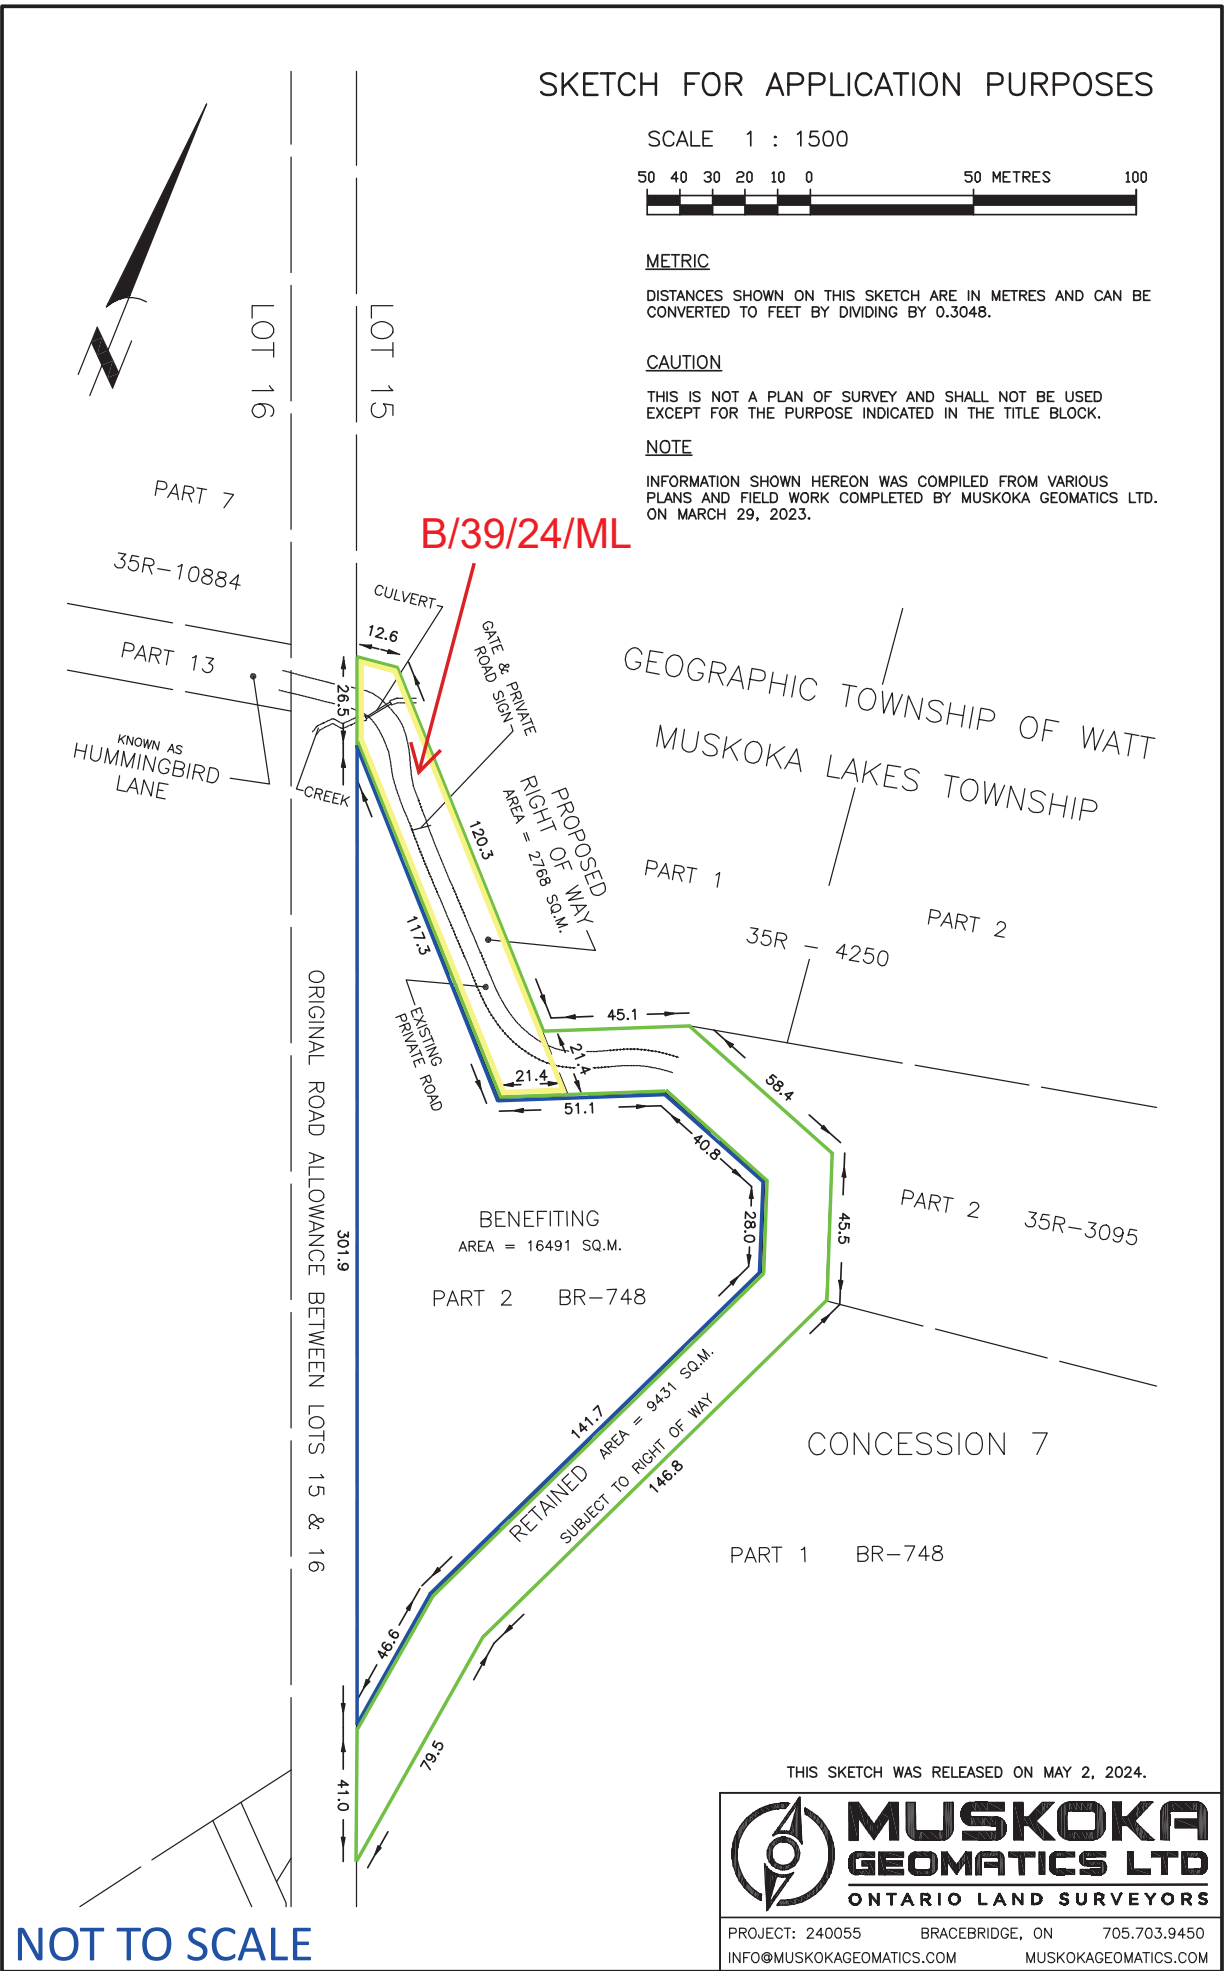

NOT TO SCALE

THIS SKETCH WAS RELEASED ON MAY 2, 2024.



PROJECT: 240055 BRACEBRIDGE, ON 705.703.9450
INFO@MUSKOKAGEOMATICS.COM MUSKOKAGEOMATICS.COM